

CHESAPEAKE BAY

EASTERN BOUNDARY
AT FIRST LANDING
STATE PARK

OAK STREET VEHICULAR
ACCESS TO SITE

PRIMARY PLACEMENT
LOCATION. PLACE
MATERIAL FROM
WEST TO EAST


INSTALL AND MAINTAIN
CONSTRUCTION ENTRANCE
(SEE SHEET 3, SECTION B,
NOTE 4)

WESTERN BOUNDARY
AT LYNNHAVEN
FISHING PIER


SECONDARY PLACEMENT
LOCATION. PLACE
MATERIAL FROM
EAST TO WEST

REFER TO
TYPICAL
SECTION A

REFER TO
TYPICAL
SECTION B

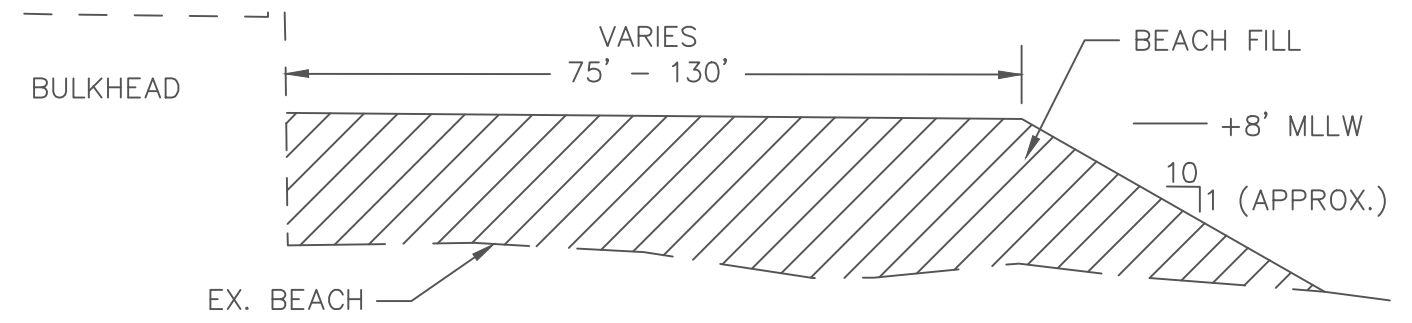

TYPICAL SECTION A
(NOT TO SCALE)

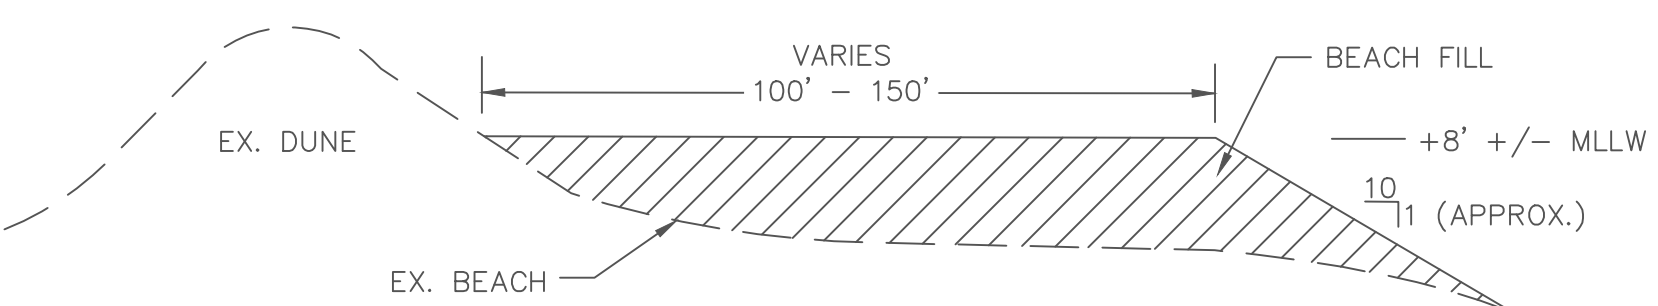

TYPICAL SECTION B
(NOT TO SCALE)



CAPE HENRY BEACH PLACEMENT SITE				
CITY OF VIRGINIA BEACH DEPARTMENT OF PUBLIC WORKS WATER RESOURCES DIVISION				
SURVEY BOOK NO. 74" 2012 SURVEYED BY WASEKO PLOTTED BY J.L.M. CADD DESIGN FILE CAPE HENRY BEACH PLACEMENT SITE.DWG				
DRAWN BY J.L.M. APPROVED BY		PROJECT ENGINEER J.L.G. DATE 4/30/14		