

Replace signs with latest standard signs.

Crosswalk to be raised 3" above existing pavement.


Replace signs with latest standard signs.

Trail


Trail

Cape Henry Bike Path Improvements at Bayberry Street
Looking West on Bayberry Street

CONCEPTUAL

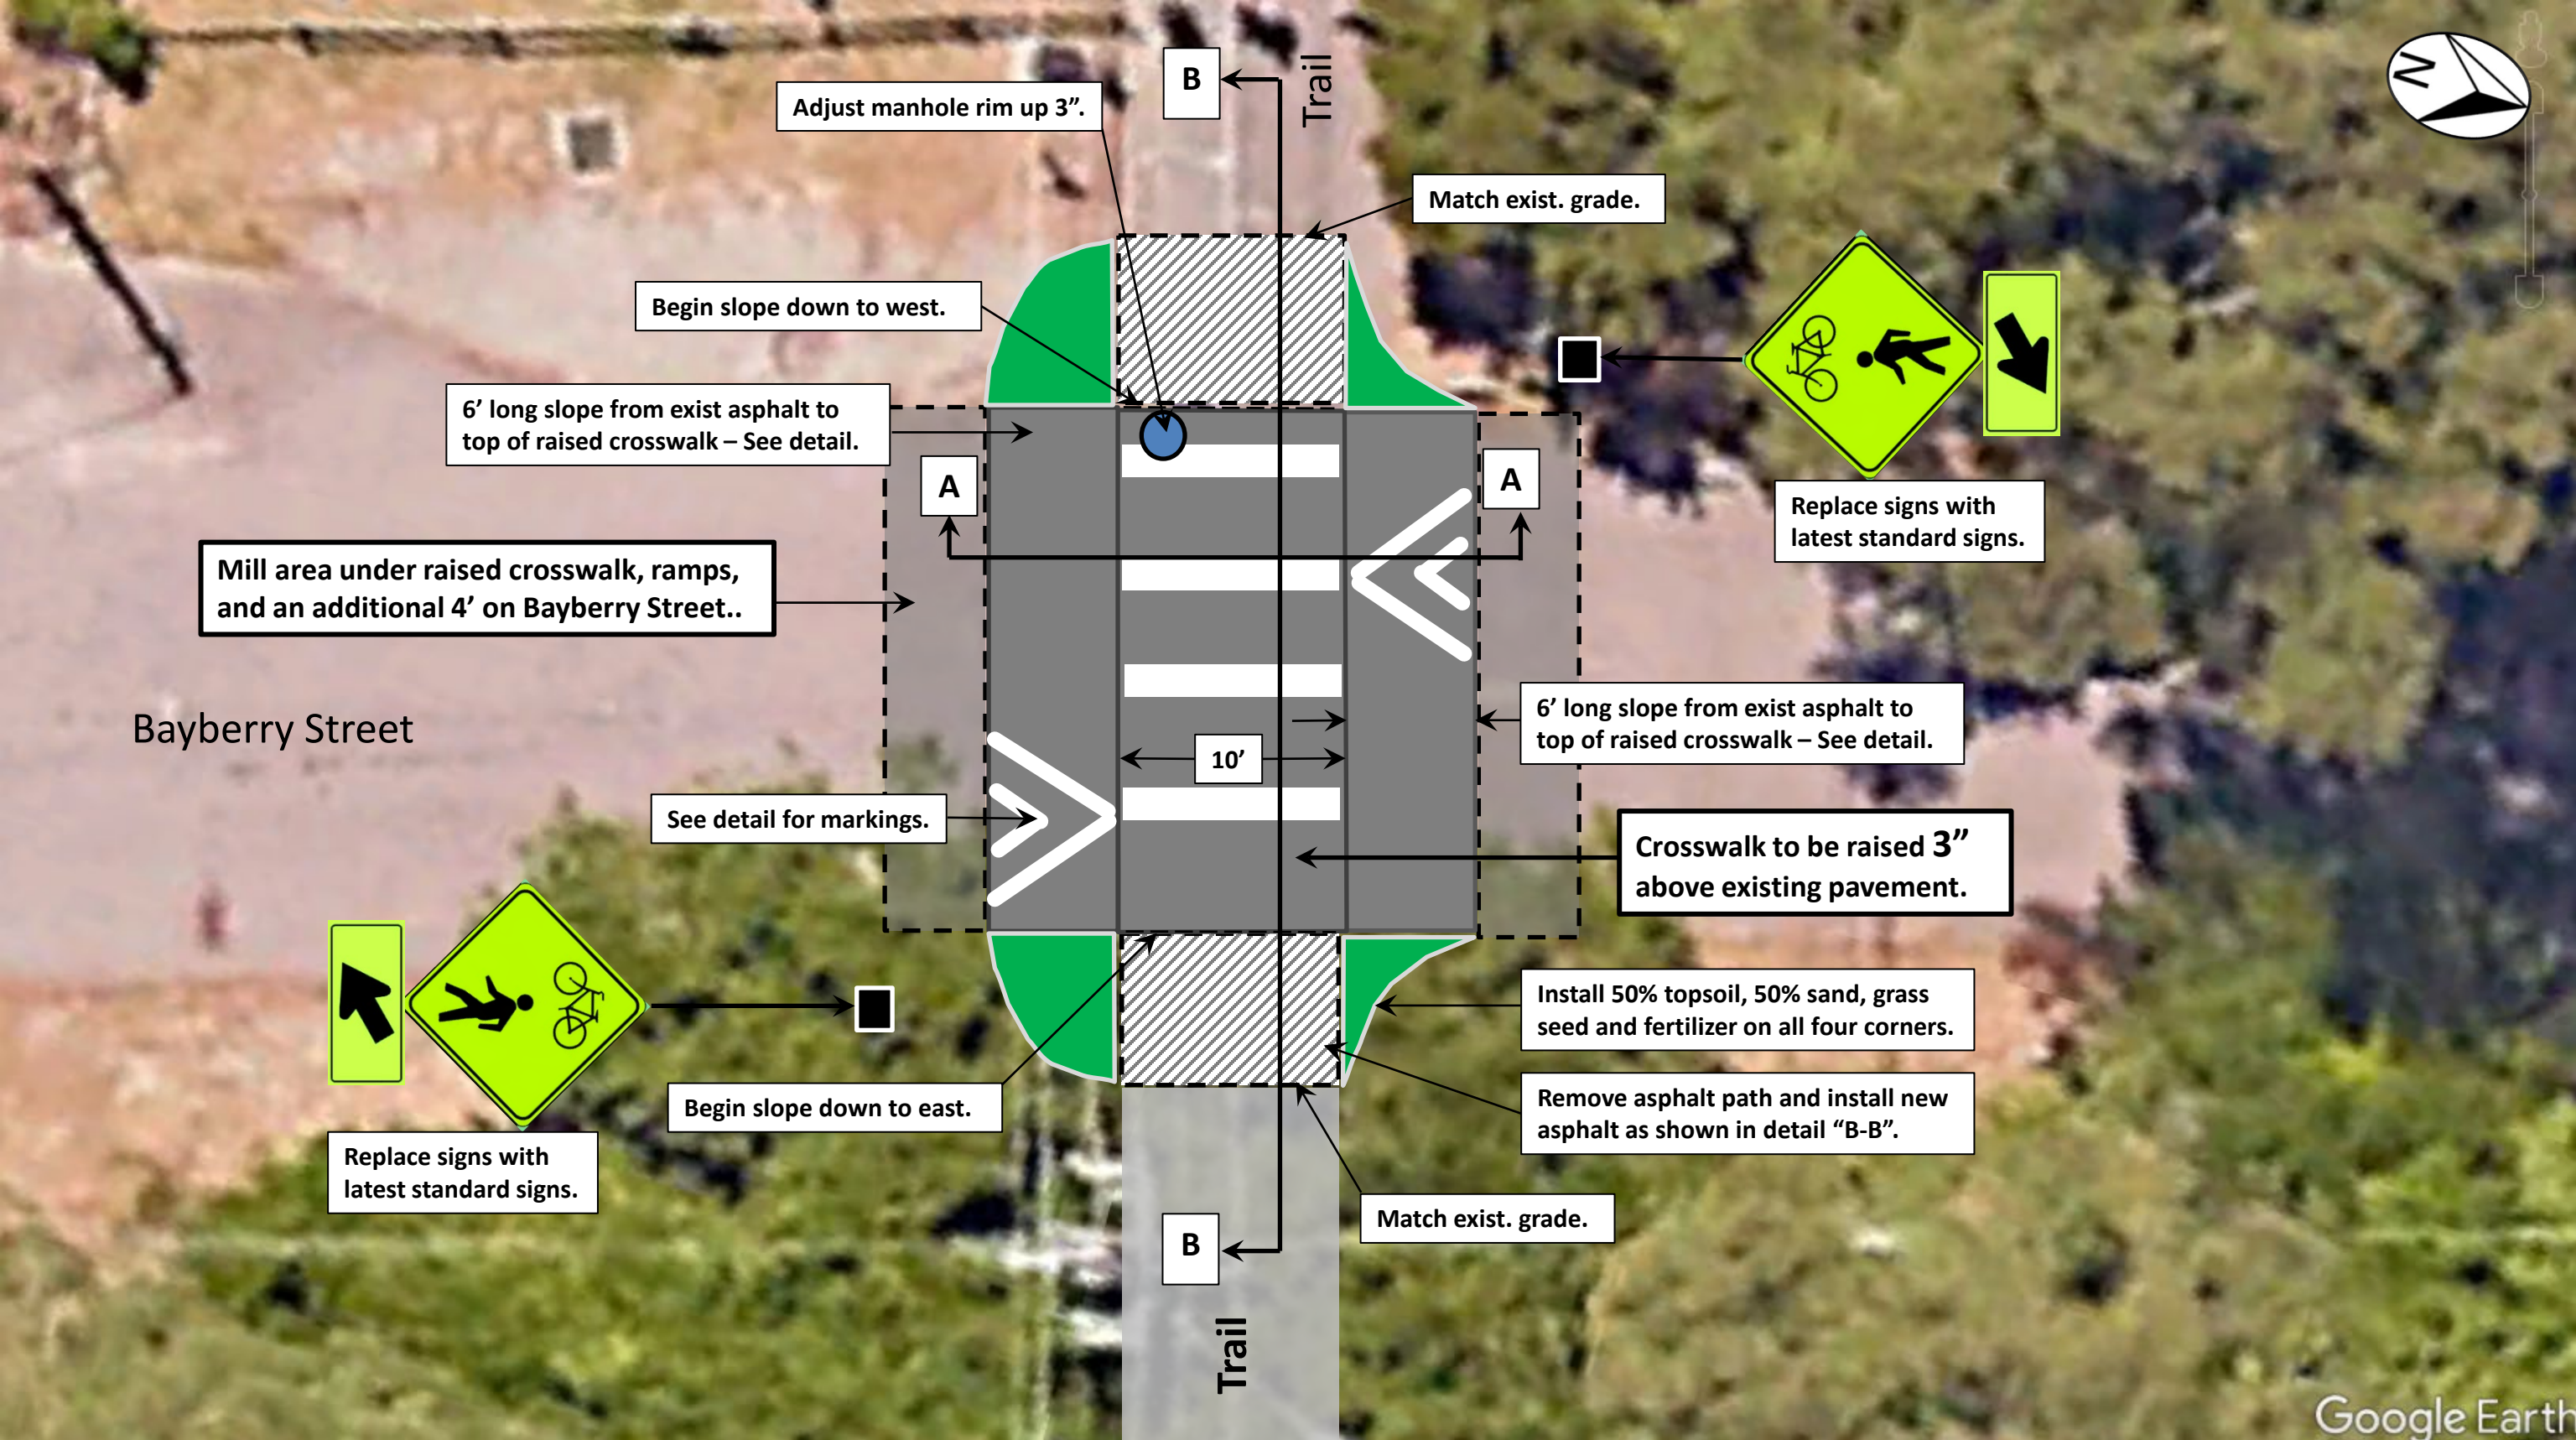

CONCEPTUAL

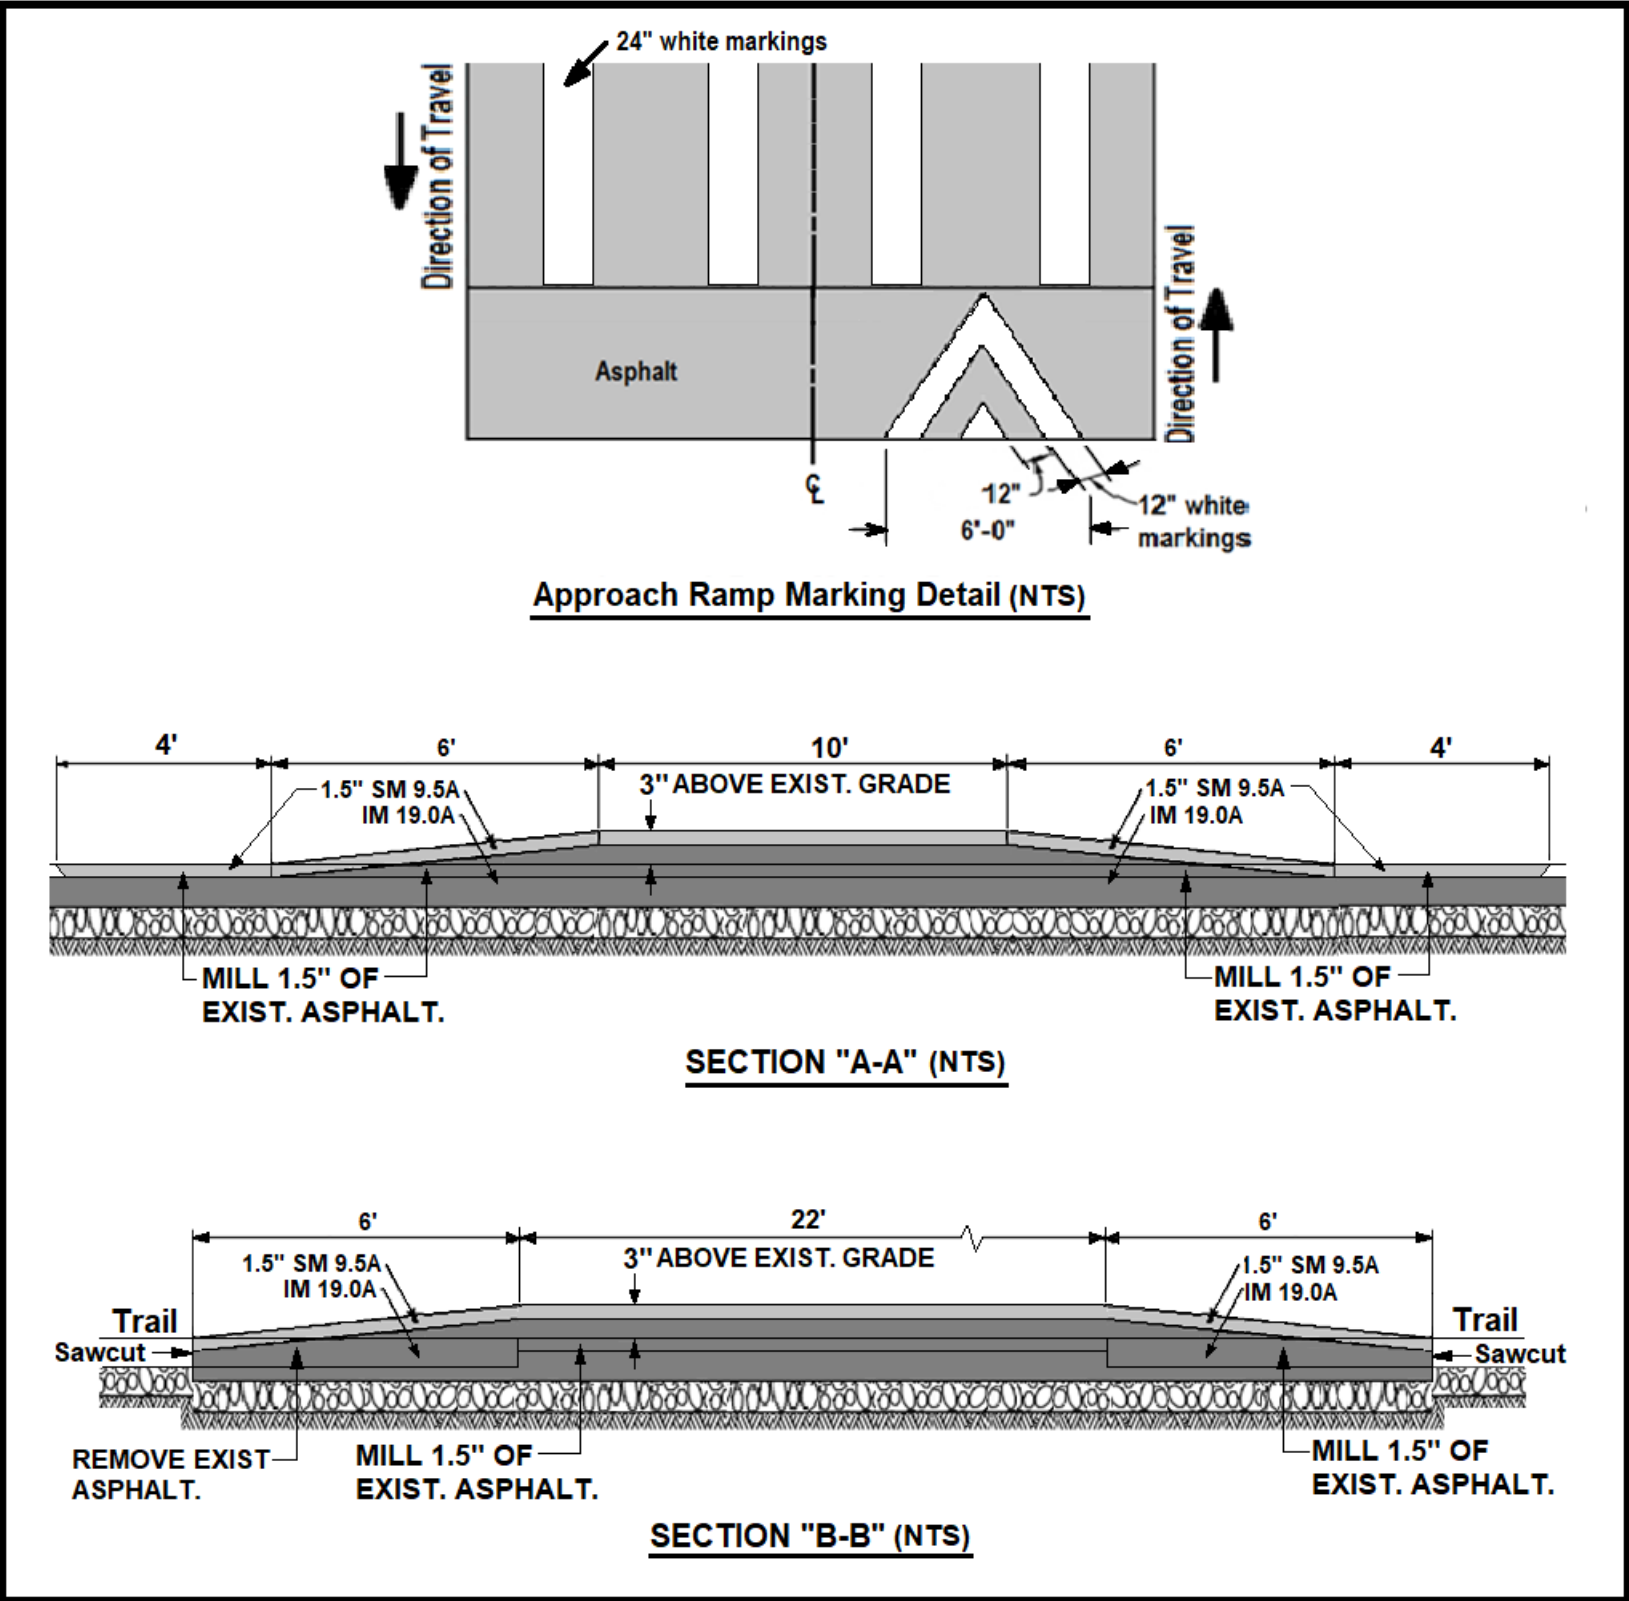

Cape Henry Bike Path Improvements at Bayberry Street
Conceptual Plan

CONCEPTUAL